

(1 : 40)



LEIAB Stil window frame


95

55



louvre seal

self-tapping
sheet metal
screws


metal mesh

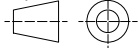


(1 : 40)

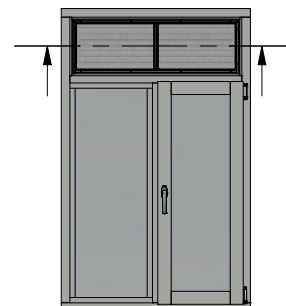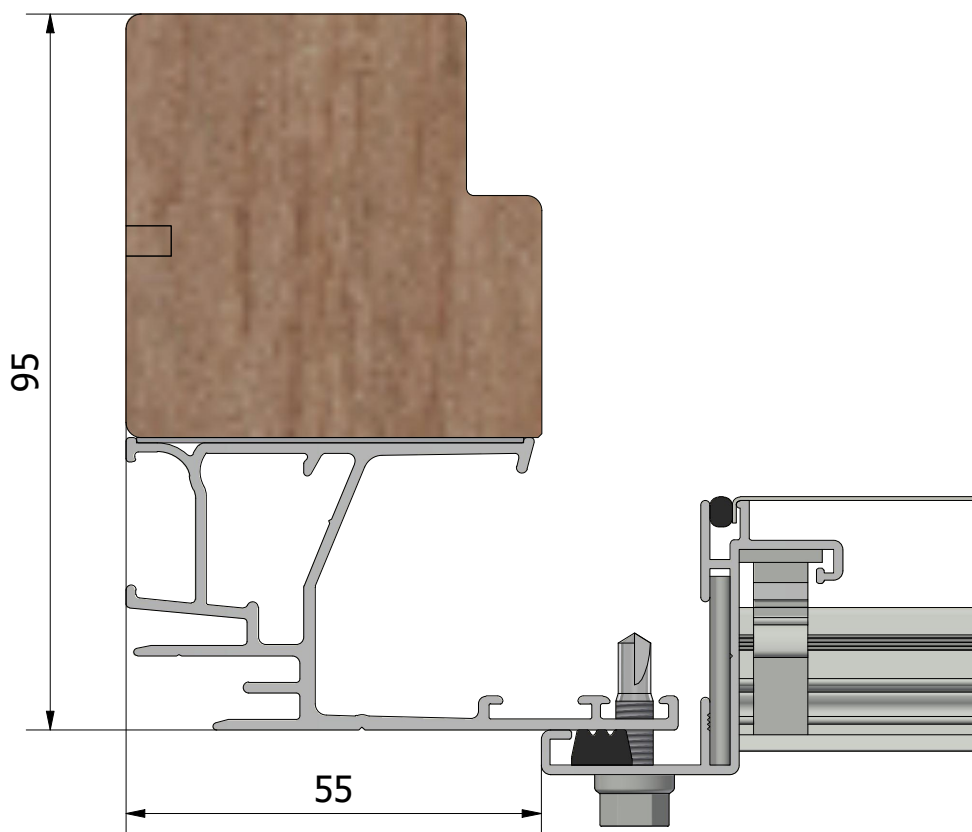


Vertical profiles at width > 600 mm

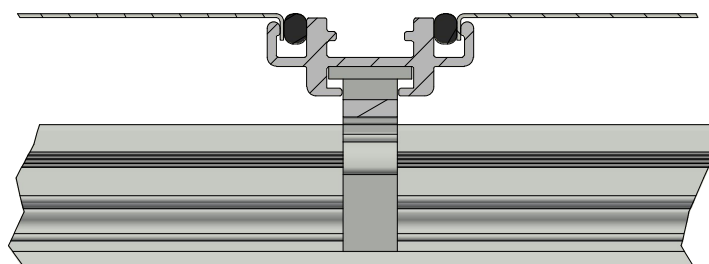


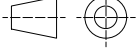

(1 : 40)

Fixed frame transom

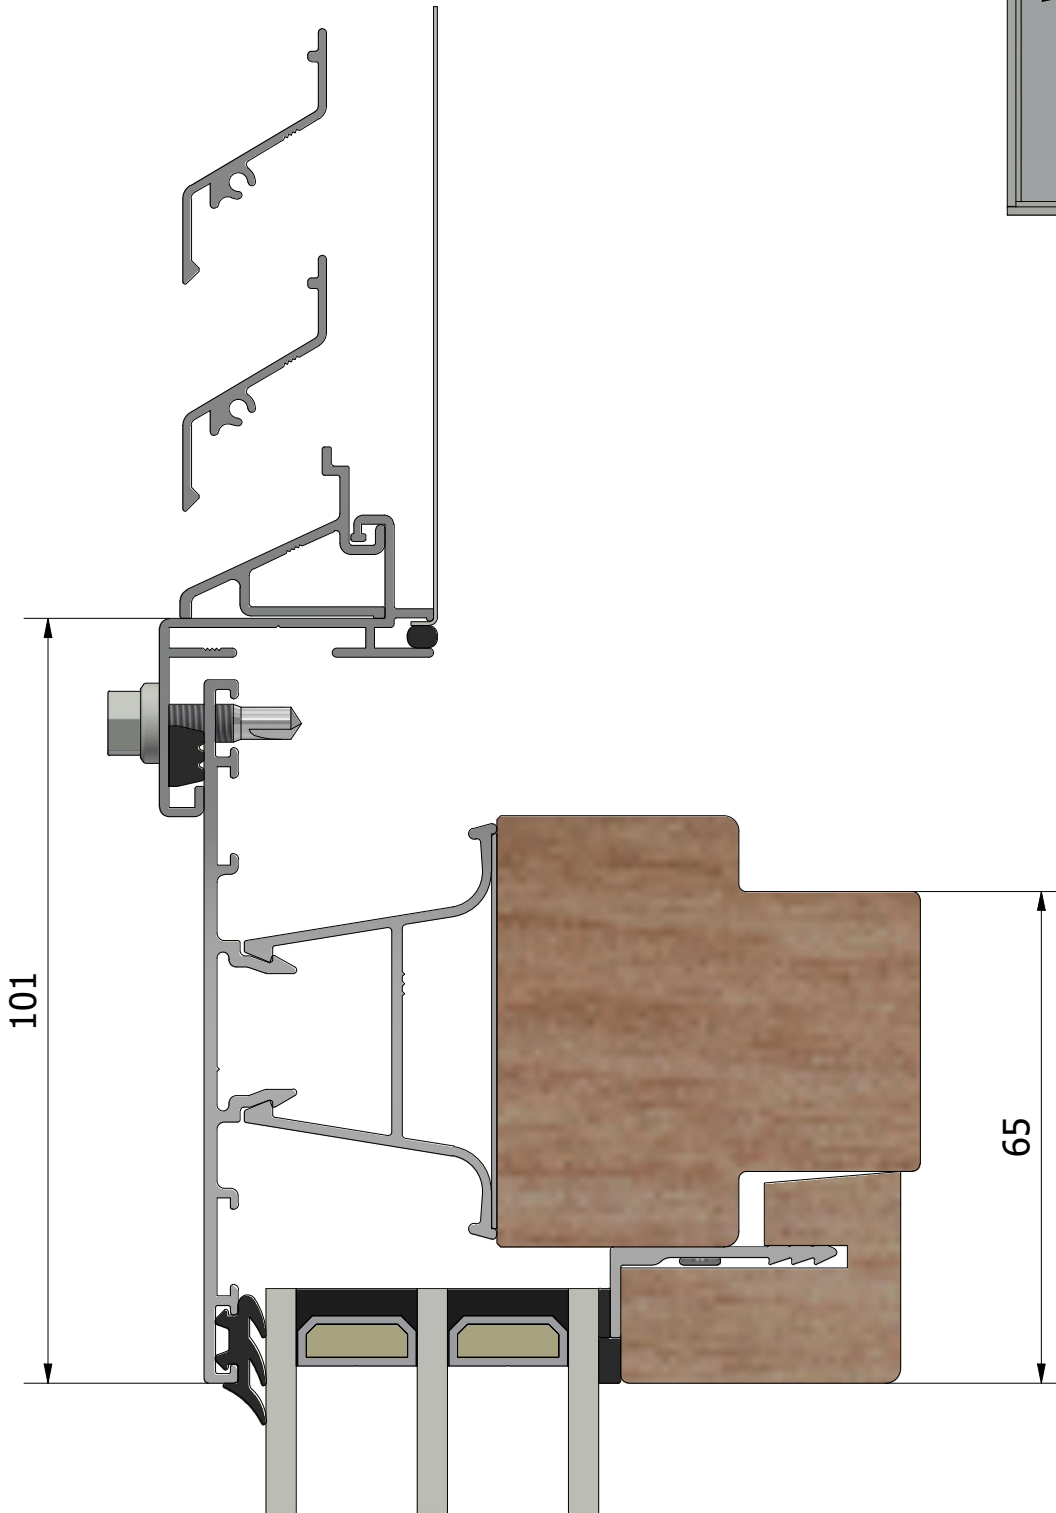

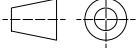

Inwards opening transom

(1 : 40)

